


CONCRETE DECK DETAIL
3"=1'0"

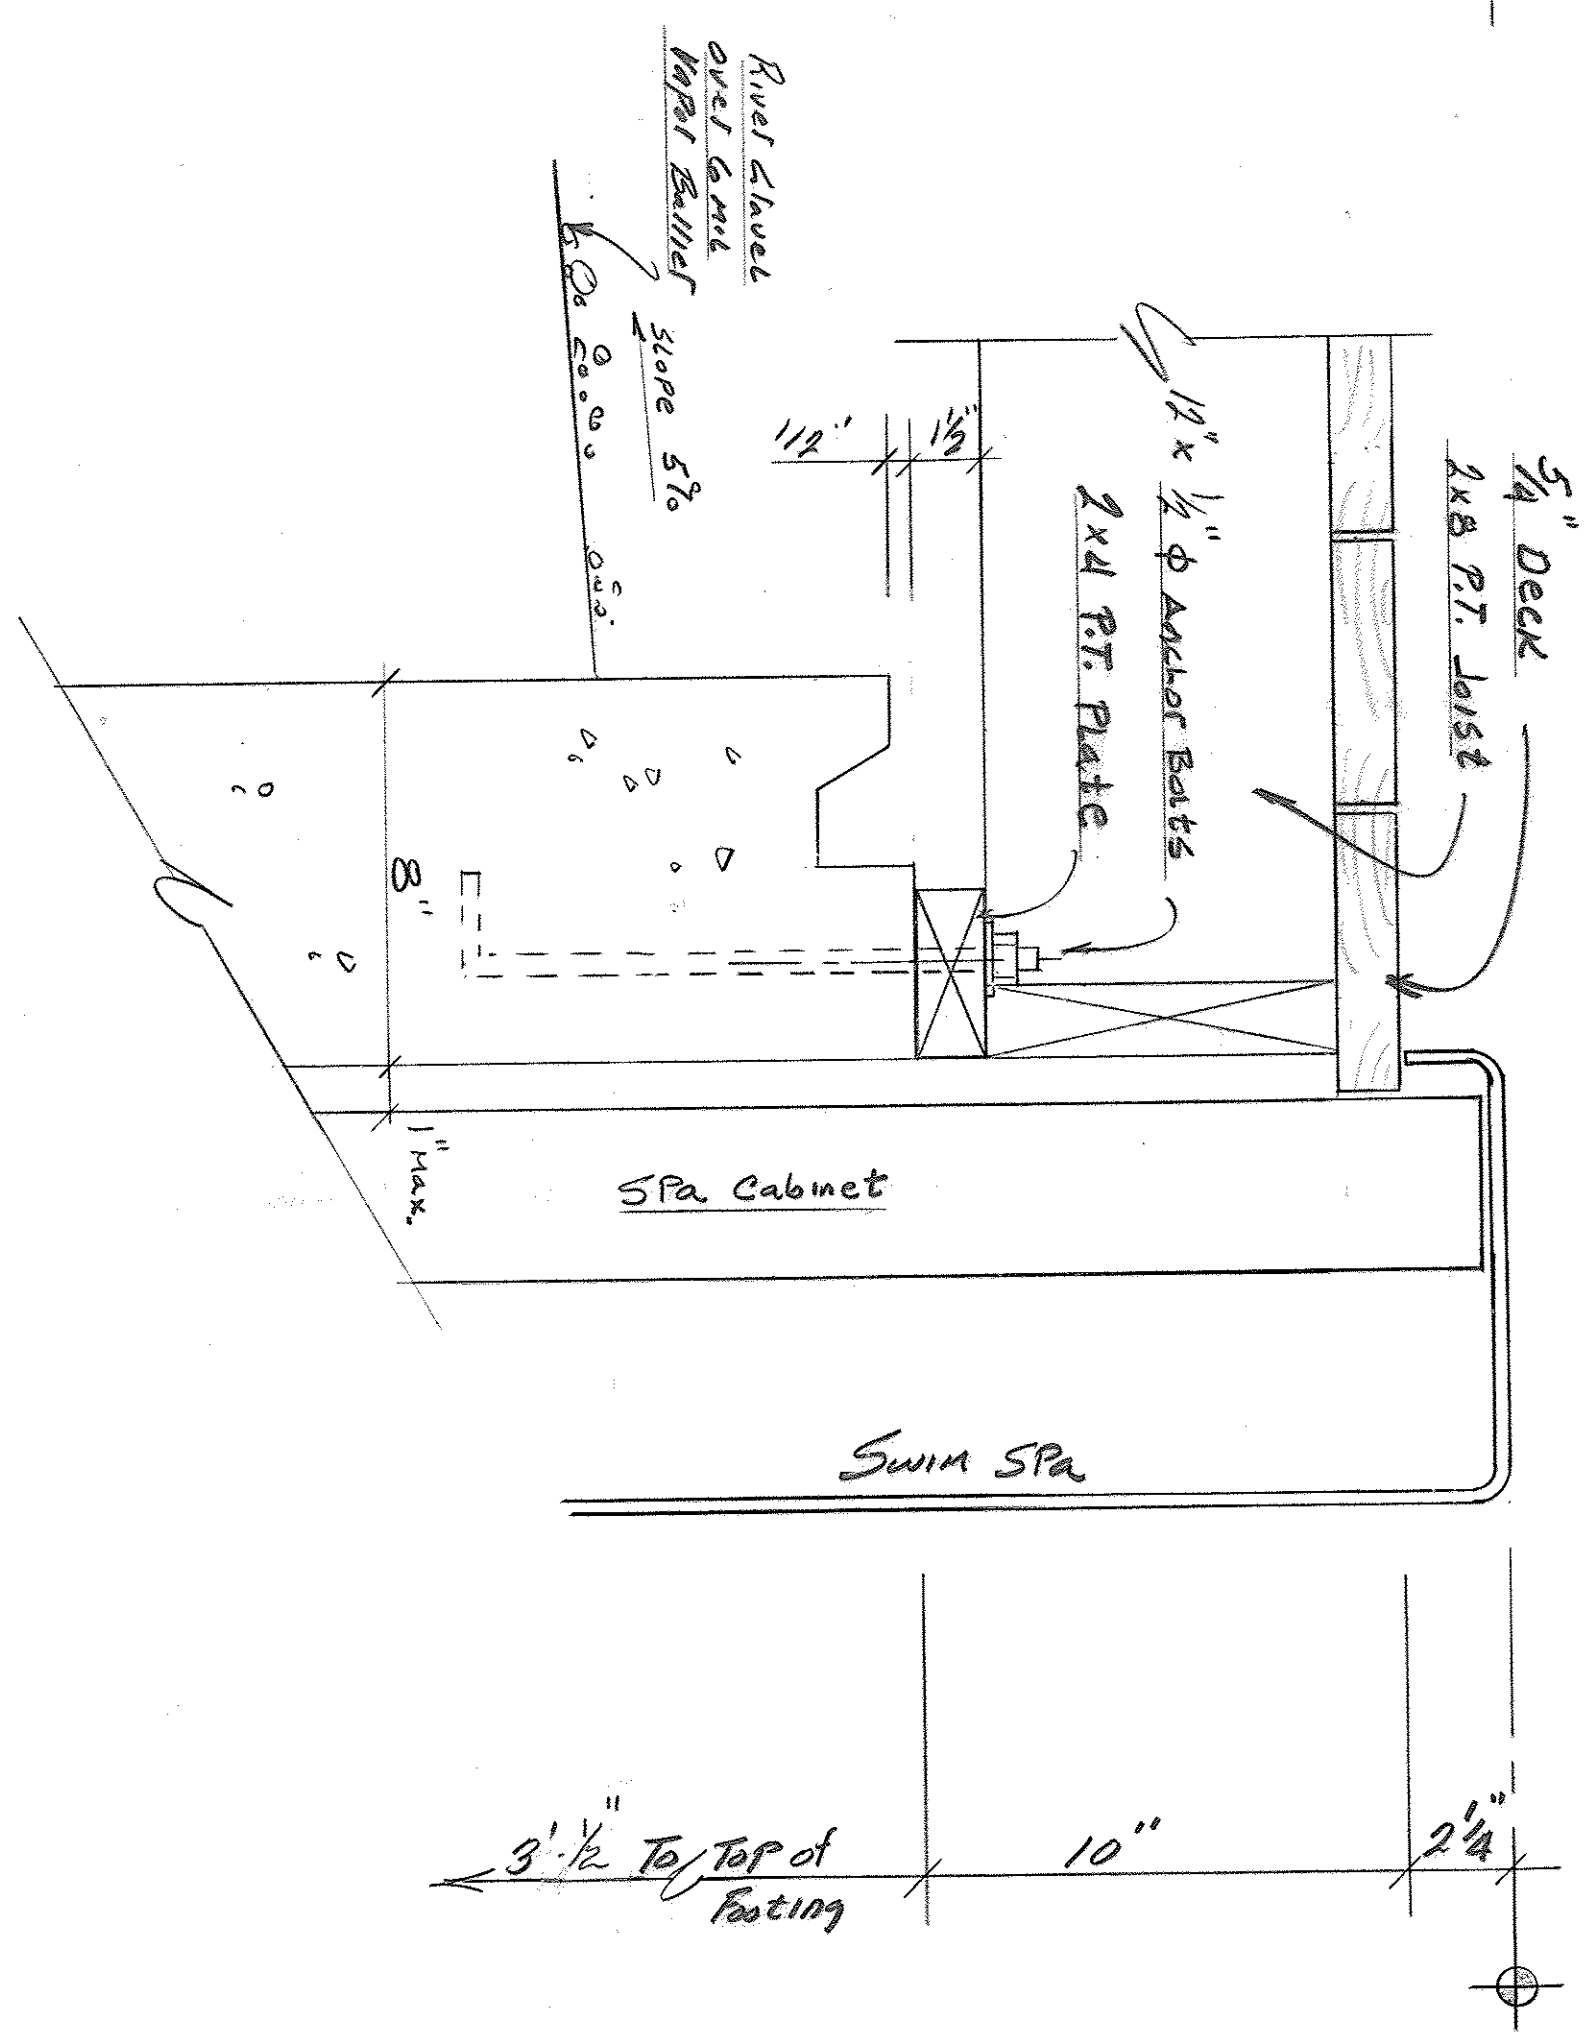

WOOD DECK DETAIL
3"=1'0"

Project Title:
Swim Spa

Owner:
Royal Spa

General Contractor:

- Drawing Status:
- Preliminary Concept (not for construction)
 - Design Development (not for construction)
 - Final Design Drawing

- Revisions:
1. _____
 2. _____
 3. _____
 4. _____

Notice:
This drawing is given in confidence and shall be used only as an instrument to convey design intent. Original copies shall remain the property of the designer.
No other dissemination or duplication is permitted without the consent of the designer.

Project No. 7394

Date: July 11, 1994

Sheet 2 of 2